
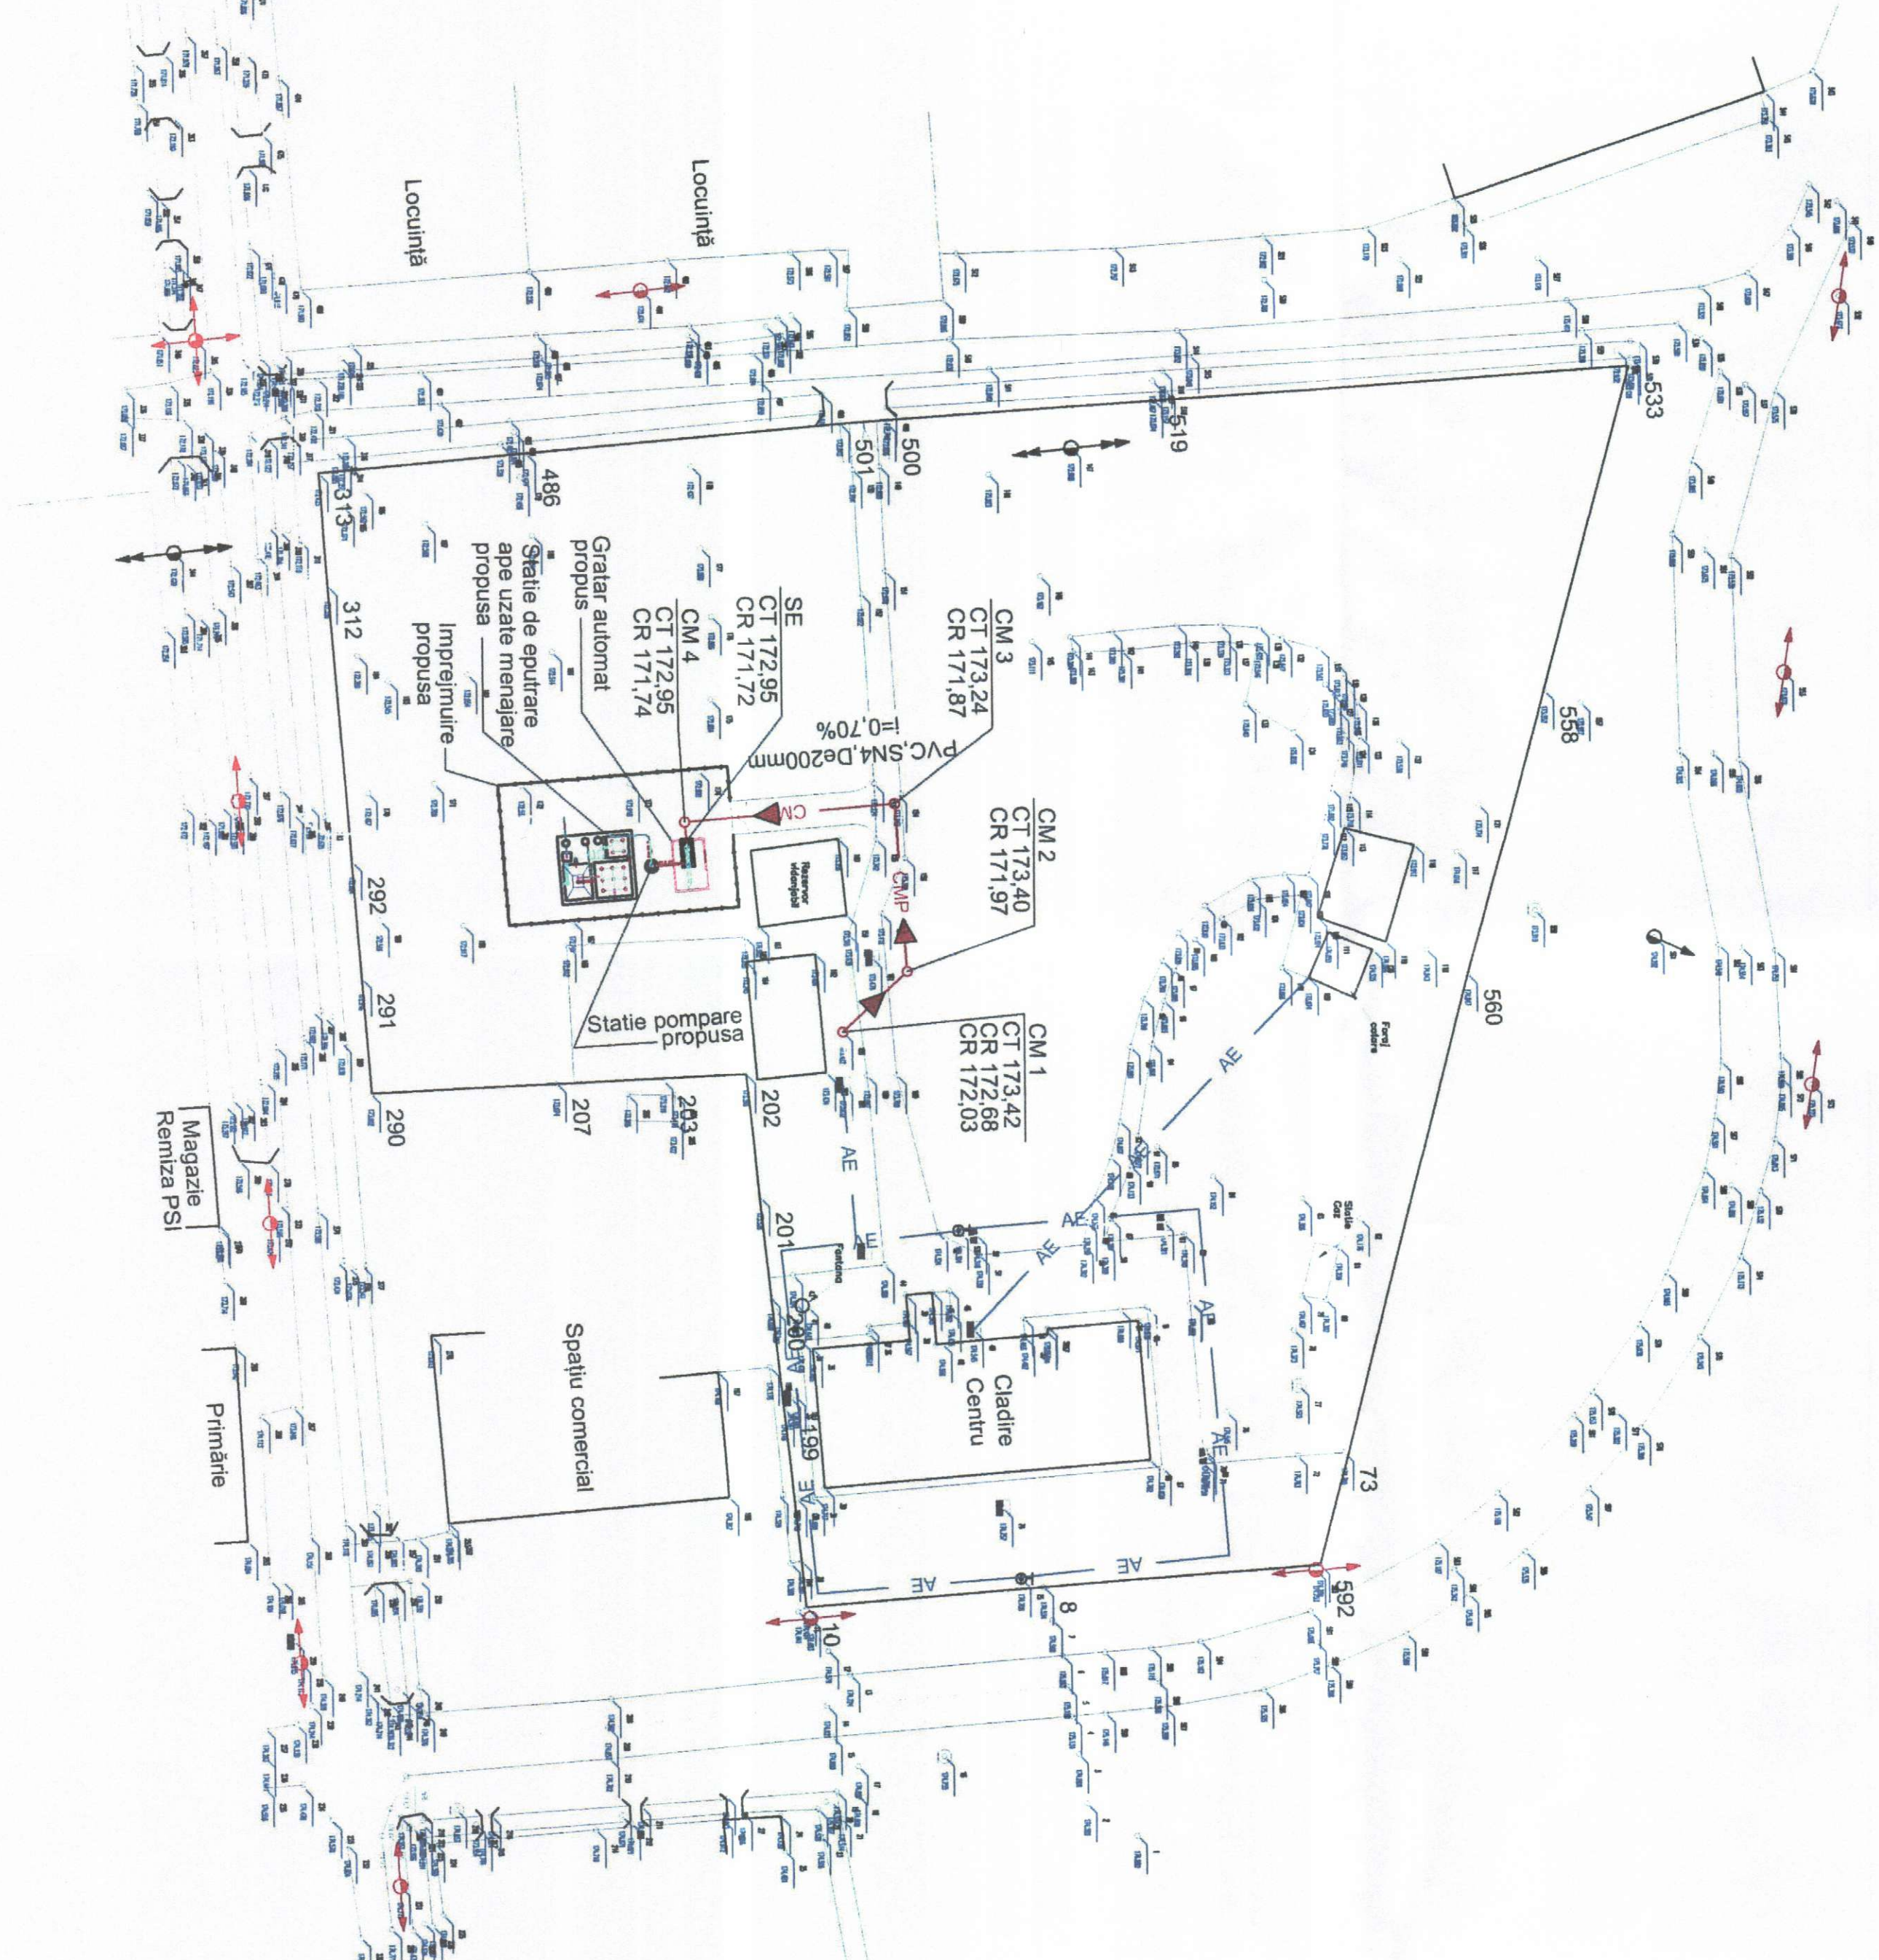
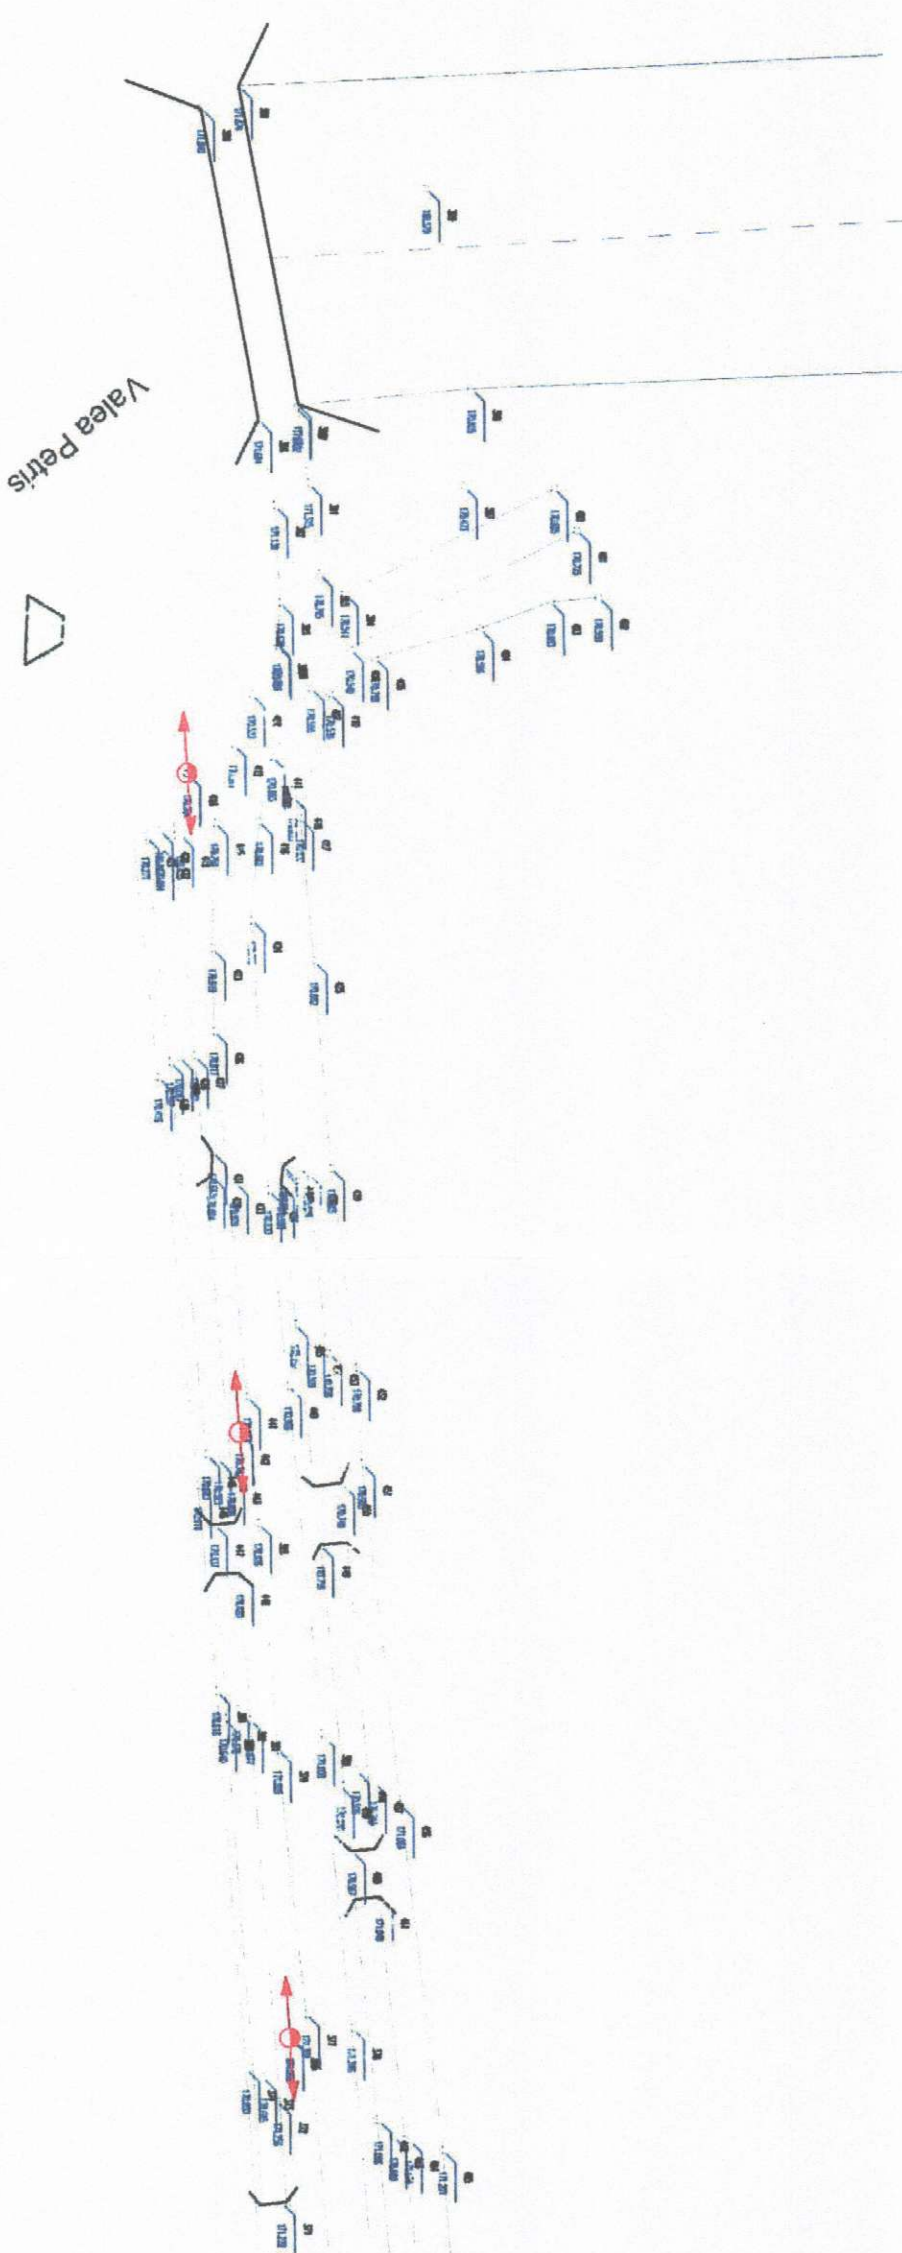



PLAN DE SITUATIE
Scara 1:500

Nr. Pct.	X [m]	Y [m]	Lungimea (m) (U+1)
533	508109.537	298182.084	20,345
558	508106.614	298211.353	28,875
560	508094.533	298237.294	55,493
592	508060.516	298291.008	25,257
B	508025.440	298293.026	21,674
10	508033.935	298294.758	4,203
29	508033.432	298290.574	14,210
199	508031.935	298276.544	10,101
200	508030.855	298266.601	8,298
201	508028.884	298257.555	11,238
202	508028.893	298246.381	7,538
203	508021.153	298246.725	8,747
207	508011.416	298247.171	16,841
290	507994.593	298247.941	10,578
291	507993.795	298237.395	10,873
292	507992.915	298226.555	25,059
312	507990.955	298201.573	10,178
313	507990.458	298191.428	18,994
486	508009.277	298189.734	28,757
501	508037.719	298187.170	4,238
500	508041.946	298186.677	24,351
519	508066.235	298185.152	43,459

S(1)=9056.19mp P=418.905m

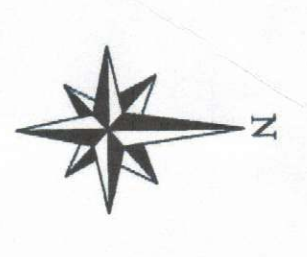

PLAN DE INCADRARE IN ZONA
Scara 1:5000

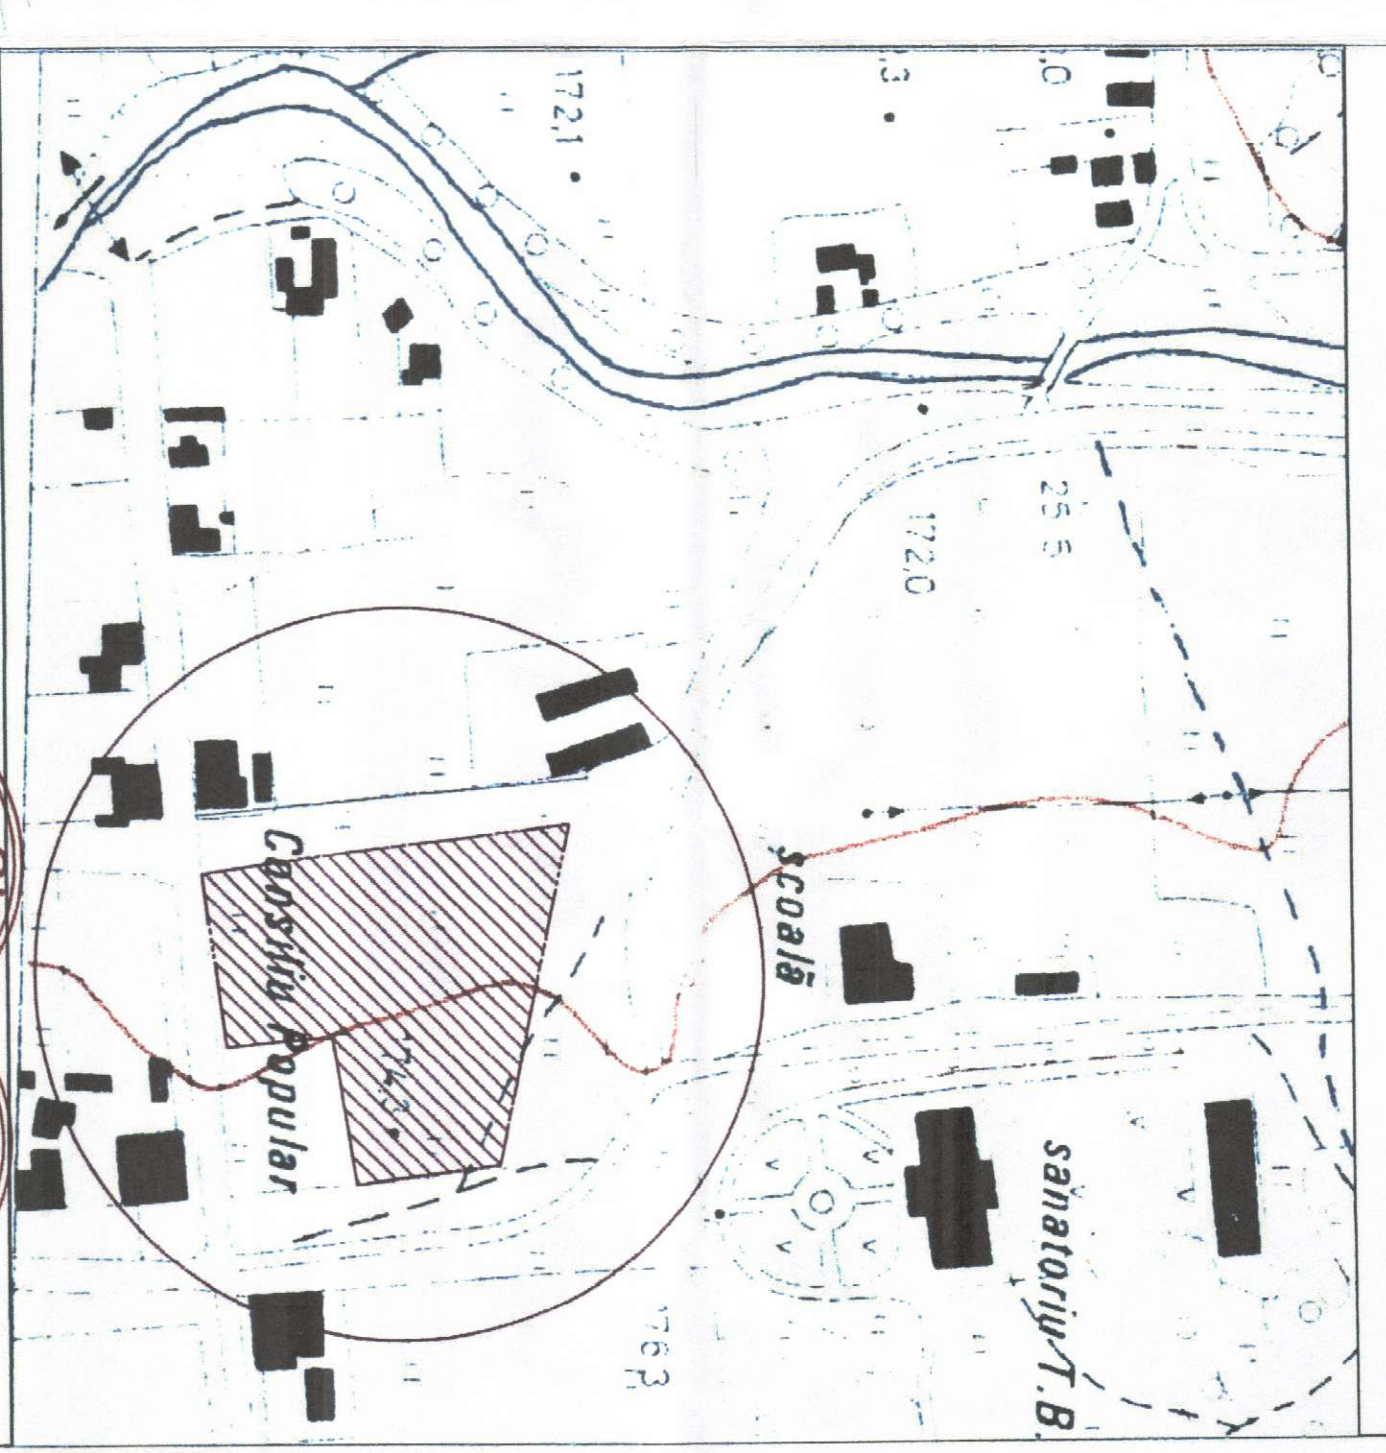

LEGENDA:

- AE — Retea de apa existentă
- Canal menajer existent
- stajp L.E.A. existent
- numar punct / cote
- camine existente
- Retea de canalizare menajera propusa
- Camine din beton amai propuse
- Conducta de retilare ape epurate propusa
- CT 173.42 Cota teren (cota capsc camin)
- CR 171.87 Cota radler camin de canalizare propusa
- CM 1 Numar camin de canalizare menajera propus
- Alee acces statie de epurare
- Incinta imprimeunua statie de epurare

VERIFICATOR VERIFICATOR/ EXPERT

PROIECTANT GENERAL

PROIECTANT DE SPECIALITATE

SC STRUCTURAL DESIGN & TRAINING SRL

SCUI ROSBIBESCU Nr. RO. 202842016

Urmareste si va bucurati de serviciile noastre

Titlu proiectant: Statie de epurare ORRI Petre

Jud Arad, comuna Petre, C.F. Nr. 30040191/CF HR 300400, nr. 223E

Sef proiect: Ing. Mihail-Gabriel BRANI

Proiectant: Ing. Nicolae IOVANONICI

Desenat: Ing. Nicolae IOVANONICI

Beneficiar: DIRECTIA GENERALA DE ASISTENTA SOCIALA SI PROTECTIA COPILULUI ARAD

Obiect: 02 Conducta de retilare ape epurate

Titlu desenanta: Plan de situatie propus

Scara: 1:500

Piensa nr.: 22P

Index: a

Specialitatea: Hidroedilitare

Faza: SF

Proiect nr.: 3802018

ACTIUNI SEISMICE
Perioada de codl Tc 0,7 sec
CLASA DE IMPORTANTA (P=100-120)13) IV

acceleratia terenului pl. proiectare ag 0,10g
CATEGORIA DE IMPORTANTA C