


Nr. 01
 05 10
 2022
 LACIONESI CRISTINA NICOLETA

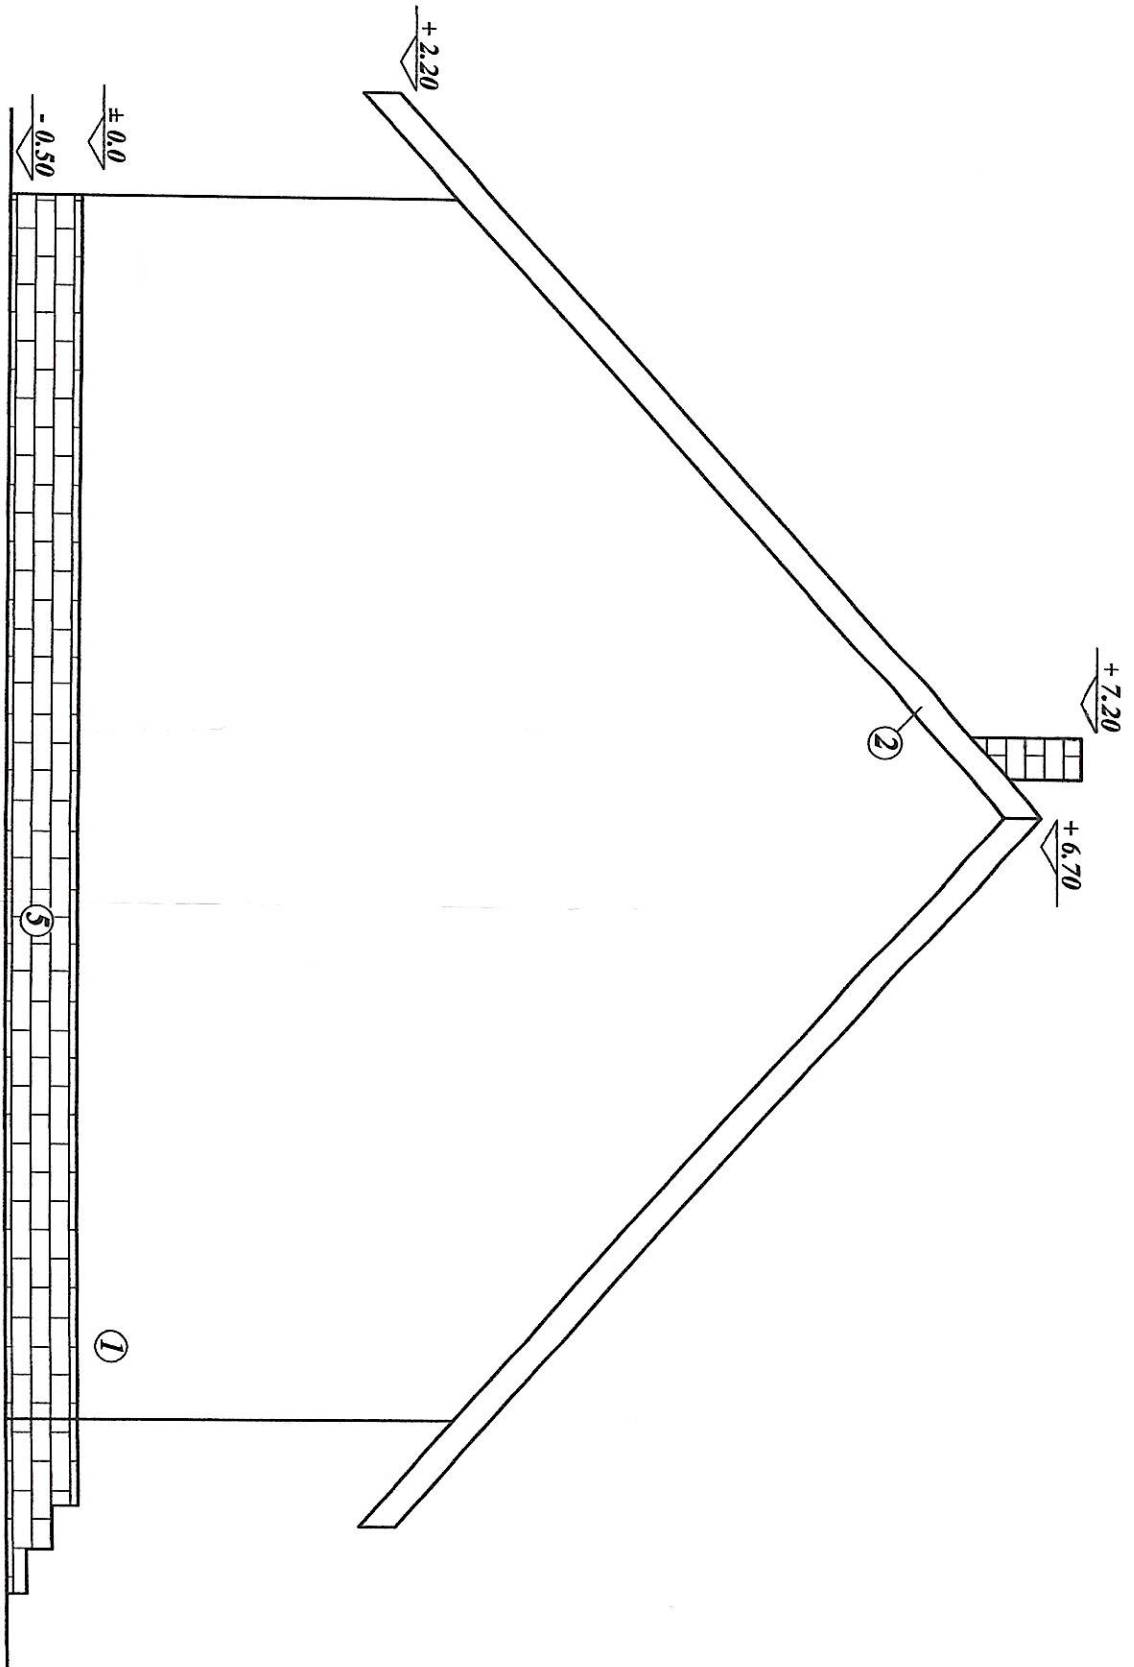

ORDINUL ARHITECTILOR
 DIN ROMANIA
 0577
 EIVIRA
 SERBAN
 Arhitect cu drept de semnatura

LEGENDA FATADA

- ① tencuiala structurata bej
- ② pазie maro
- ③ tamplarie PVC maro
- ④ invelitoare tigla maro
- ⑤ soclu placaj piatra maro
- ⑥ luminator pod

Verificator			AI:	
Expert	Nume	Semnatura	Cerinta	Referat/Expertiza nr./data
	S.C. ICUBE 3D S.R.L. com. Ghioroc, sat Minis, nr. 210a J02/1270/2007		Beneficiar:	CRAVANU SIMONA
	Numele	Semnatura	Scara	CONSTRUIRE CASA PATER com. Petris sat. Selsite nr.
	arl. Serban E.		1:50	
Proiectat	arl. Serban E.		Data	PLAN FATADA STANGA
Desenat	ing. Scasz E.		05.22	Pl.nr. 07A
				Faza D.T.A.C +P.T.